




①

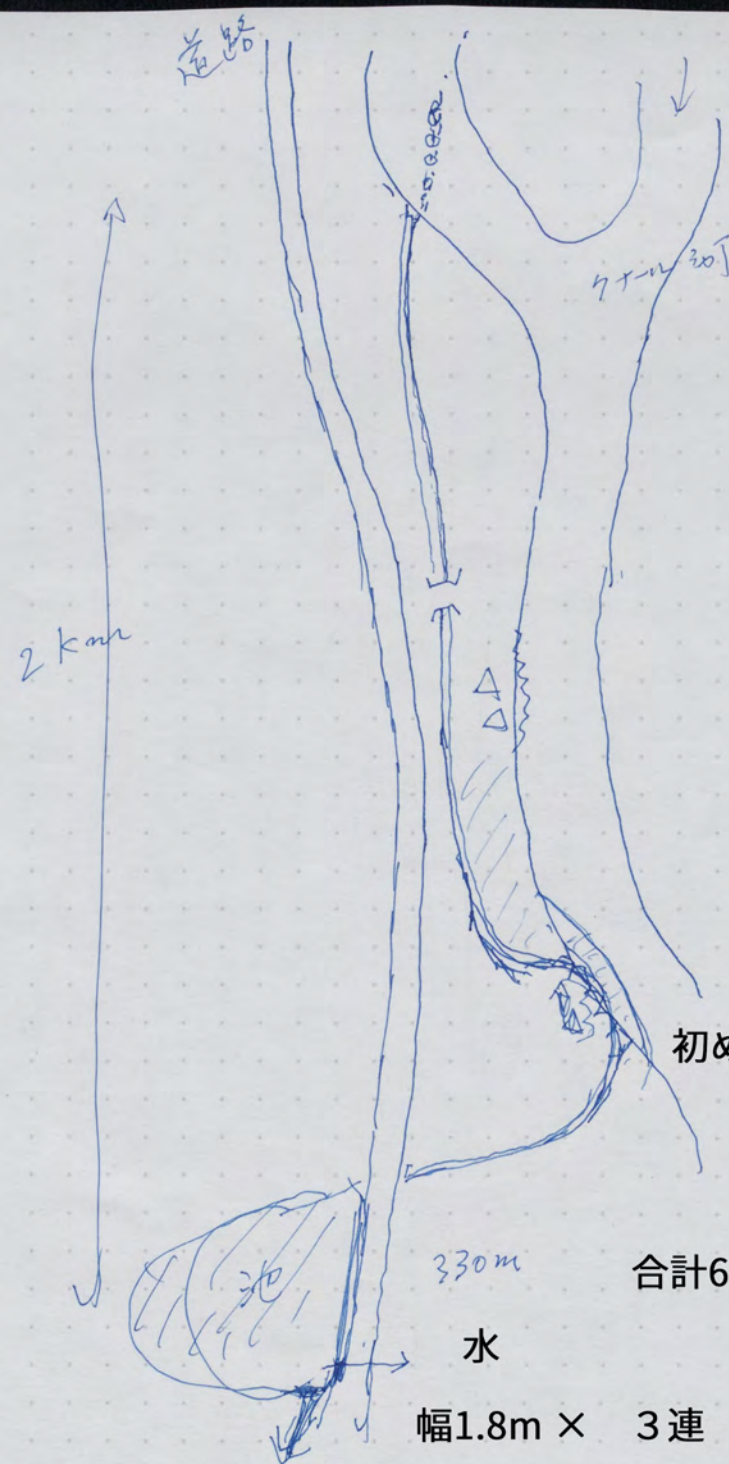


初め20mの予定

合計6mの沈砂池


水  
幅1.8m × 3連



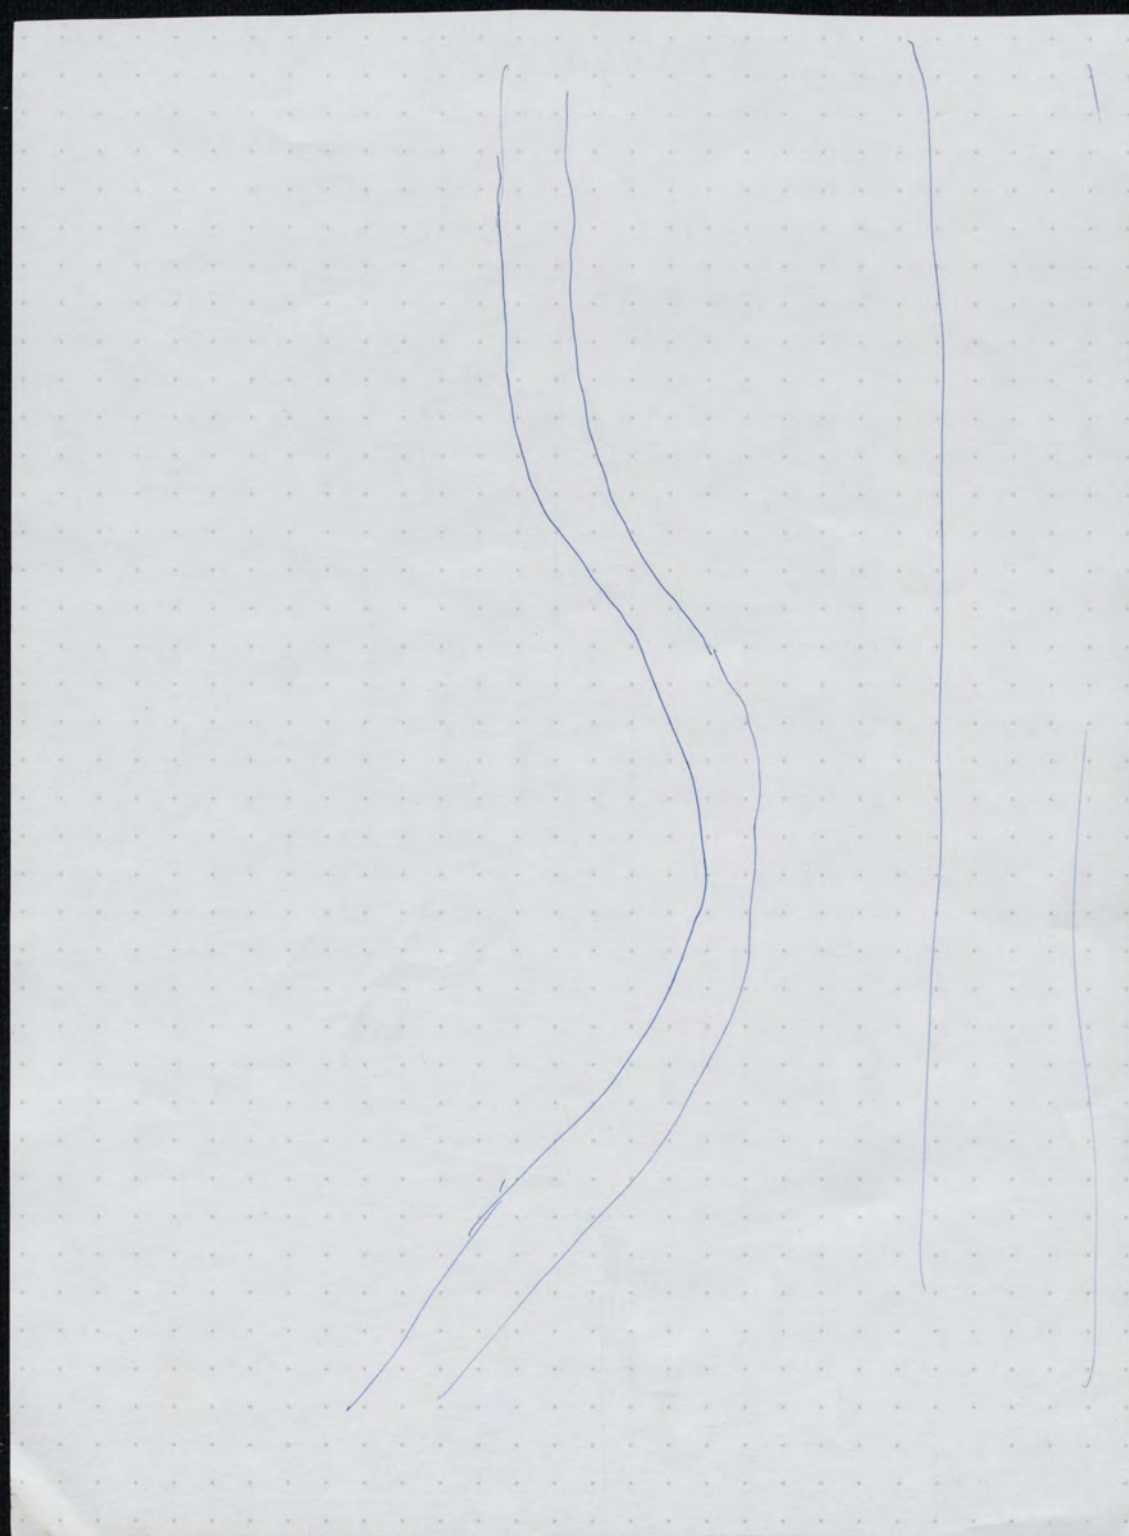



②

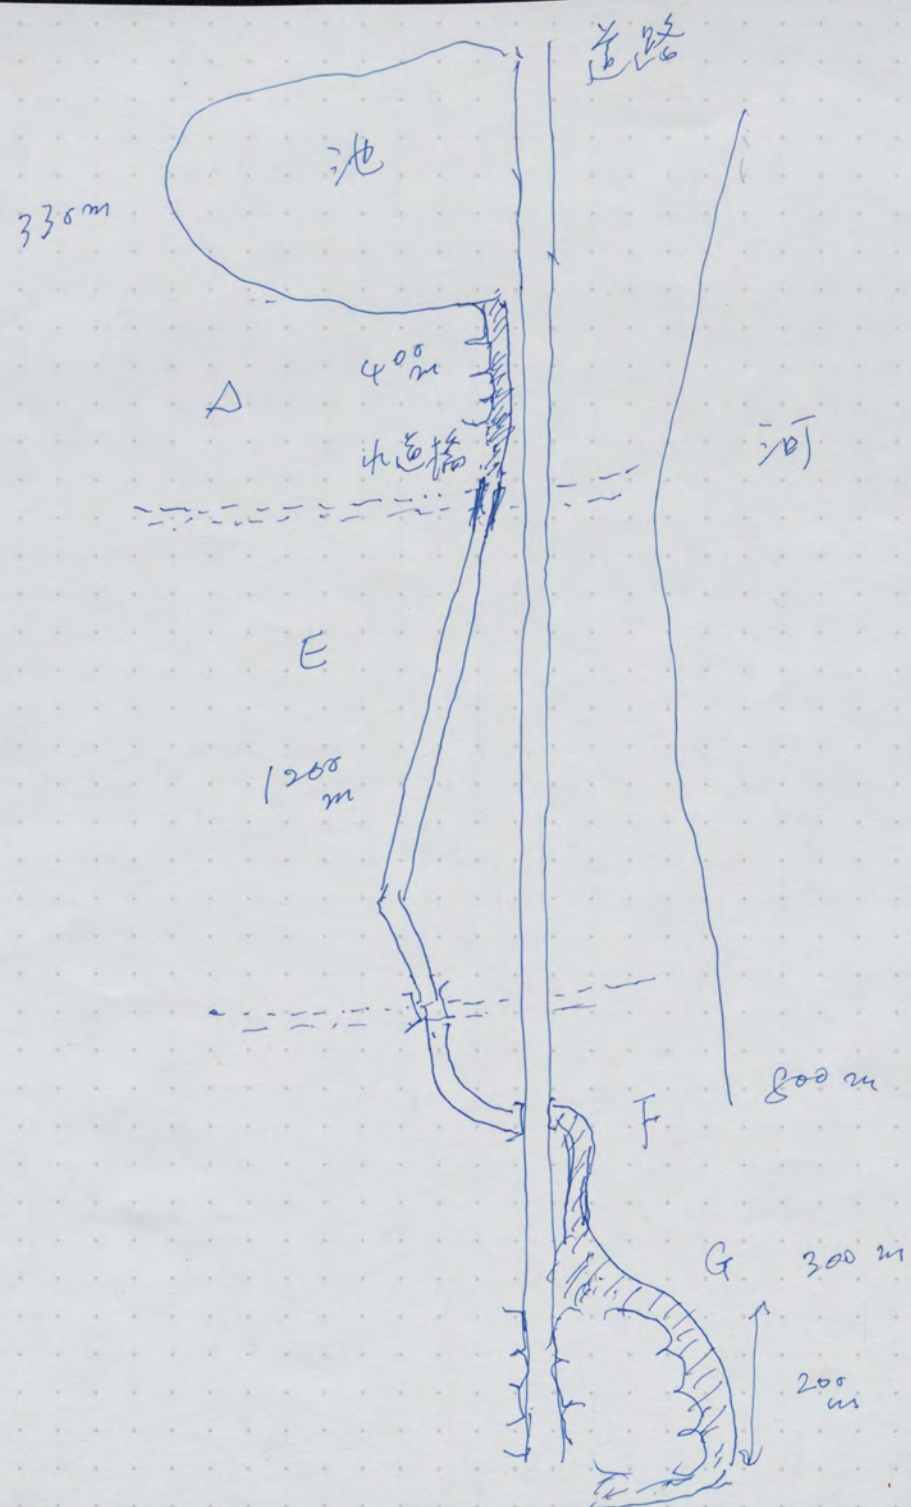



③

